
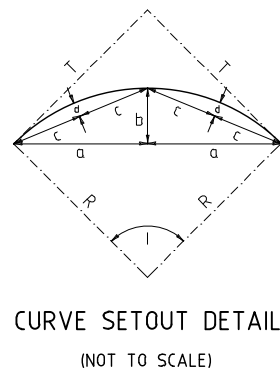


SURVEY MARKS AND LOCATIONS

DESCRIPTION	EASTING	NORTHING	ELEVATION
TBM 'A' STAR PICKET - LOT 60	761038.13	5762327.96	RL 90.57
TBM 'B' STAR PICKET - LOT 64	760953.59	5762236.52	RL 91.69

NOTE: PITS DENOTED THUS "*" ARE TO BE CONVERTED TO DOUBLE SIDE ENTRY PITS WITH APPROPRIATE GATIC COVER


PLAN
SCALE 1 : 500

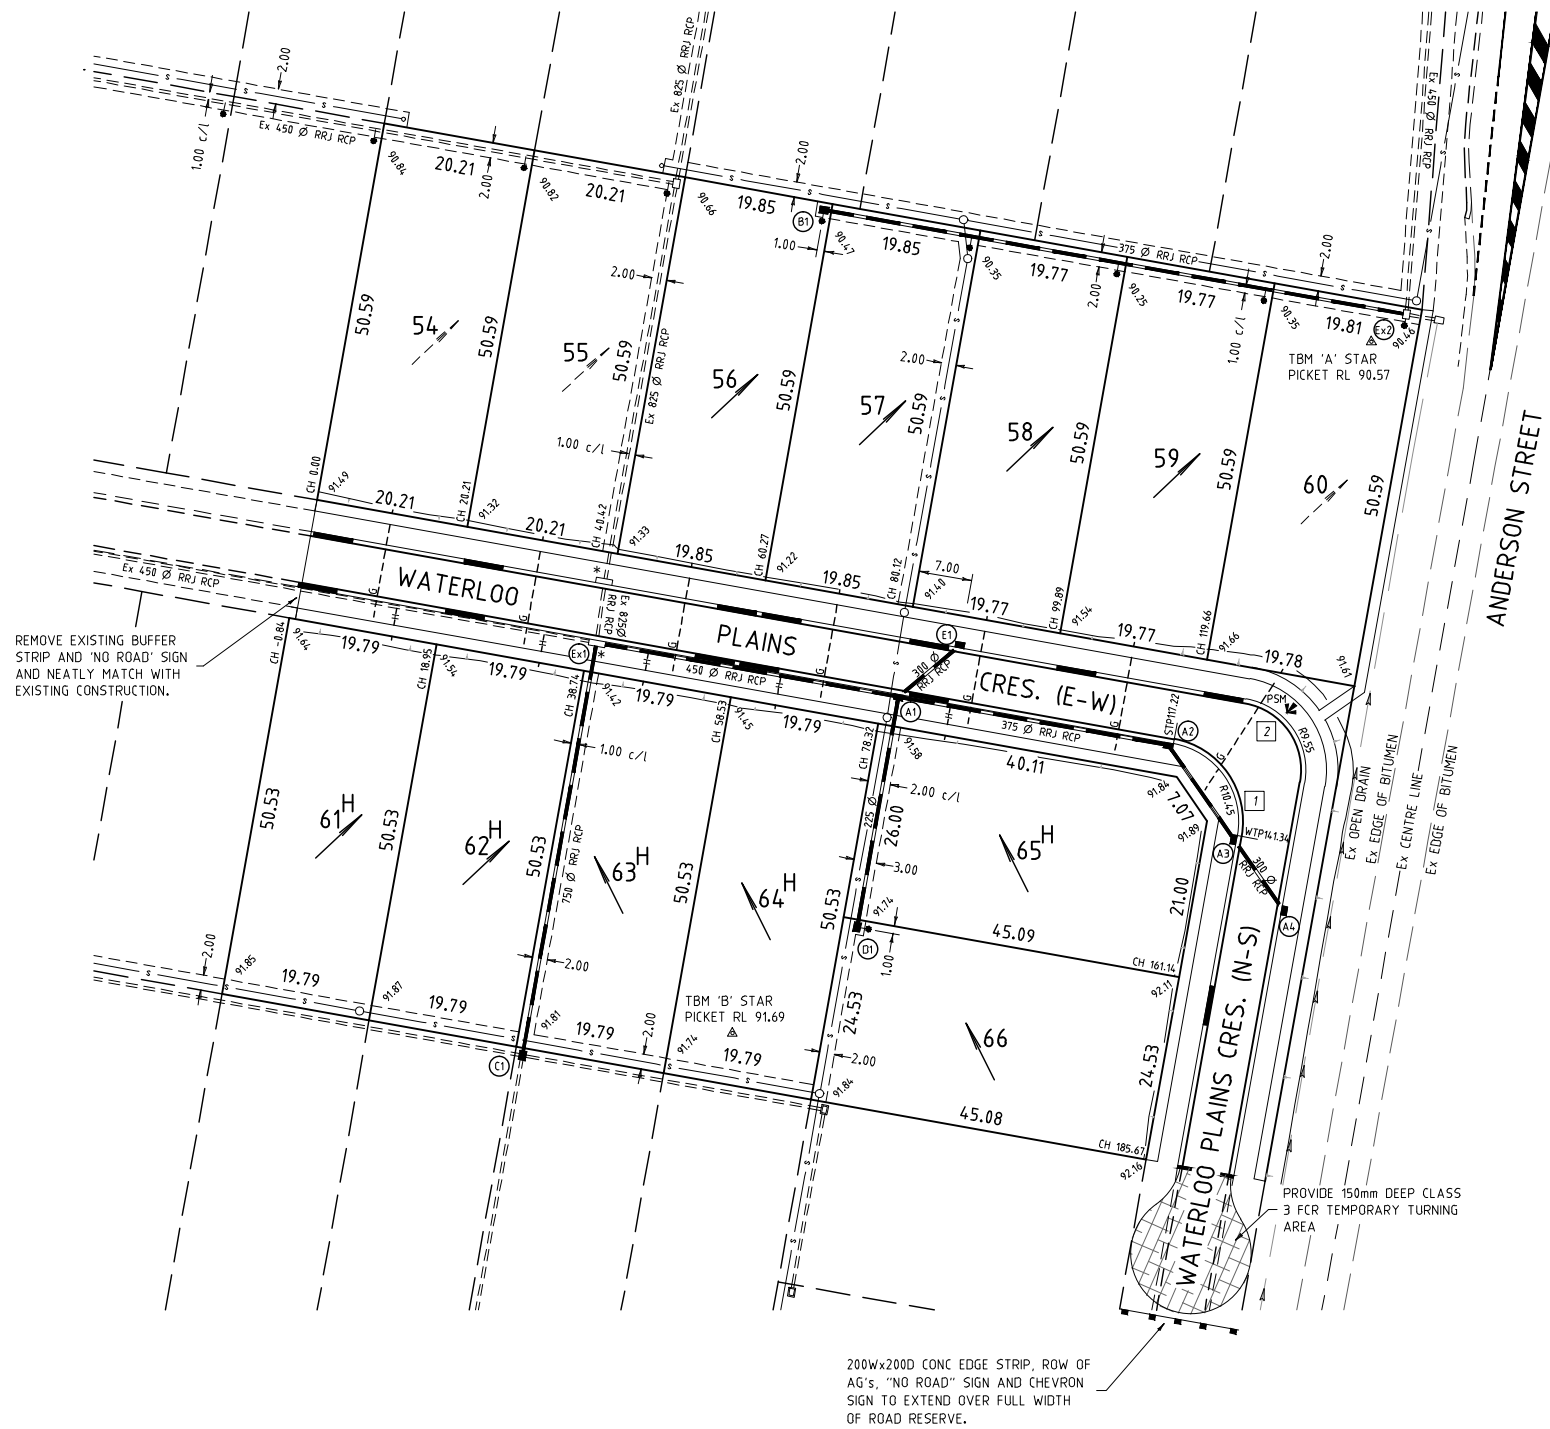

CURVE SETOUT TABLE

CURVE	RADIUS (m)	I	T	ARC	a	b	c	d
1	18.45	90°02'05"	18.456	16.421	7.392	3.063	4.00	0.796
2	9.55	90°02'05"	9.556	15.007	6.755	2.799	3.656	0.728

NOTE: ALL CURVE RADII LABELLED THUS - [T] ARE TO LP OF KERB

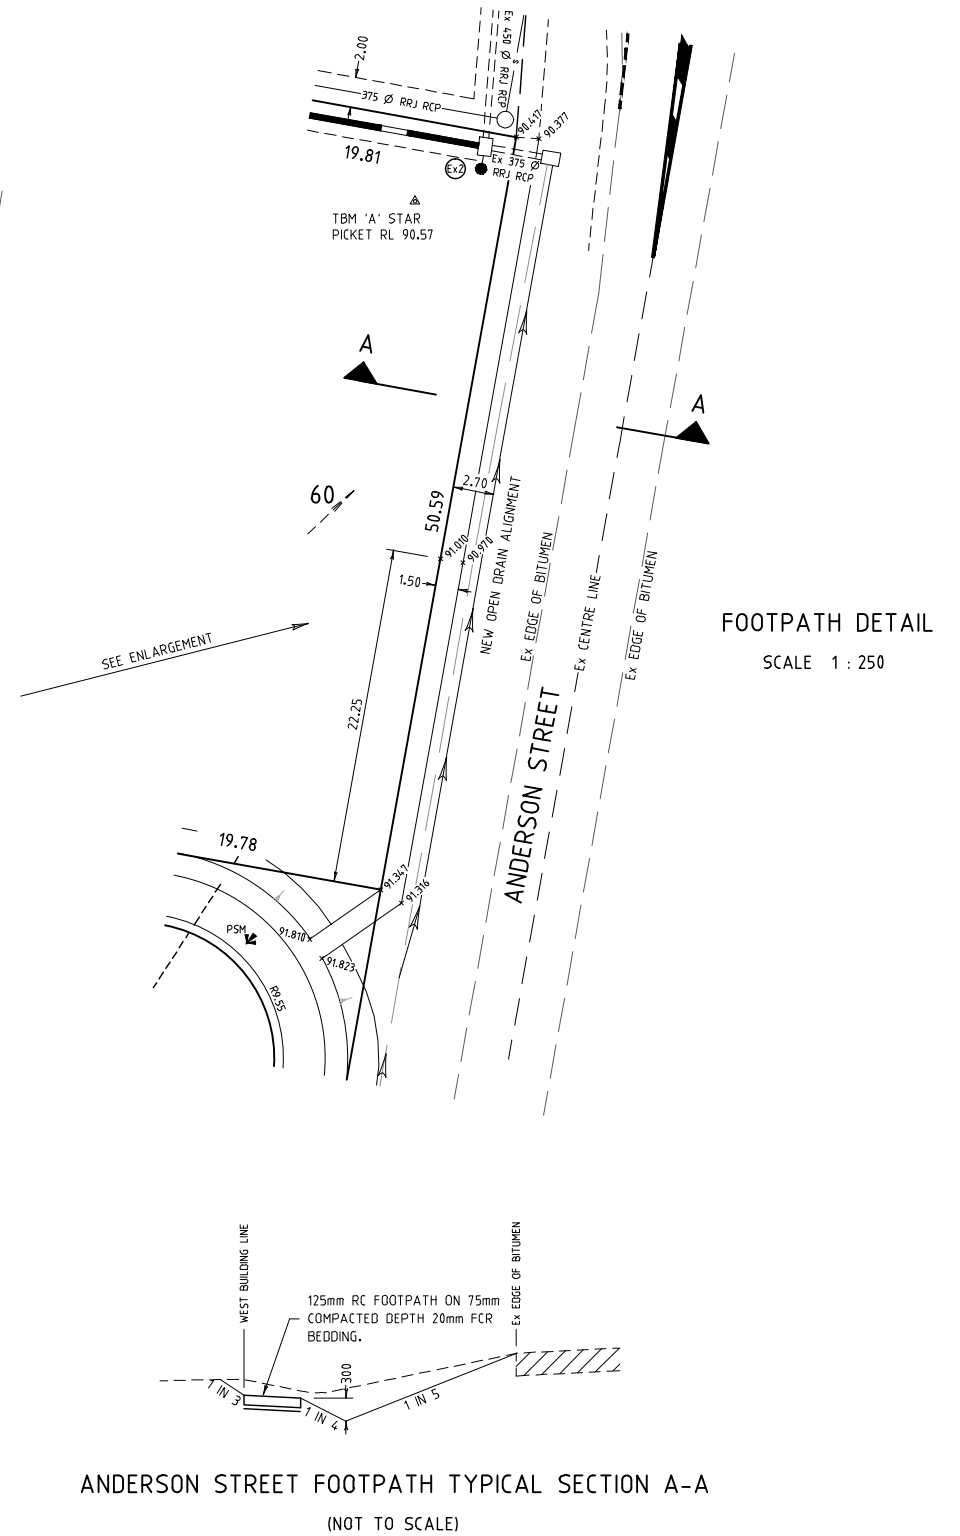

SERVICES LOCATION SCHEDULE

STREET NAME	TELECOM	GAS	WATER	ELECTRICITY	KERB
WATERLOO PLAINS CRES. (E-W)	1.90 N	2.10 S	2.70 S	2.50 N	4.25
WATERLOO PLAINS CRES. (N-S)	1.90 E	2.10 W	2.70 W	2.50 E	4.25

AMENDMENTS 20.10.17 VERSION A (PRELIMINARY)		MELWAY REF. -		Peter Berry & Associates Pty. Ltd. Civil Engineers 153 Yarra Street Geelong Victoria 3220 Telephone: 5223 2799	
		DATE			
DATE		DESCRIPTION		ANDERSON STREET SUBDIVISION STAGE 4, WINCHELSEA	
		1 500 10 5 10 20 30 METRES			
A1		CHECKED		SCALE AS SHOWN	
				DATUM AHD	
				DATE OCT '17	
				SHEET 2 OF 7	