


PLAN  
SCALE 1 : 500

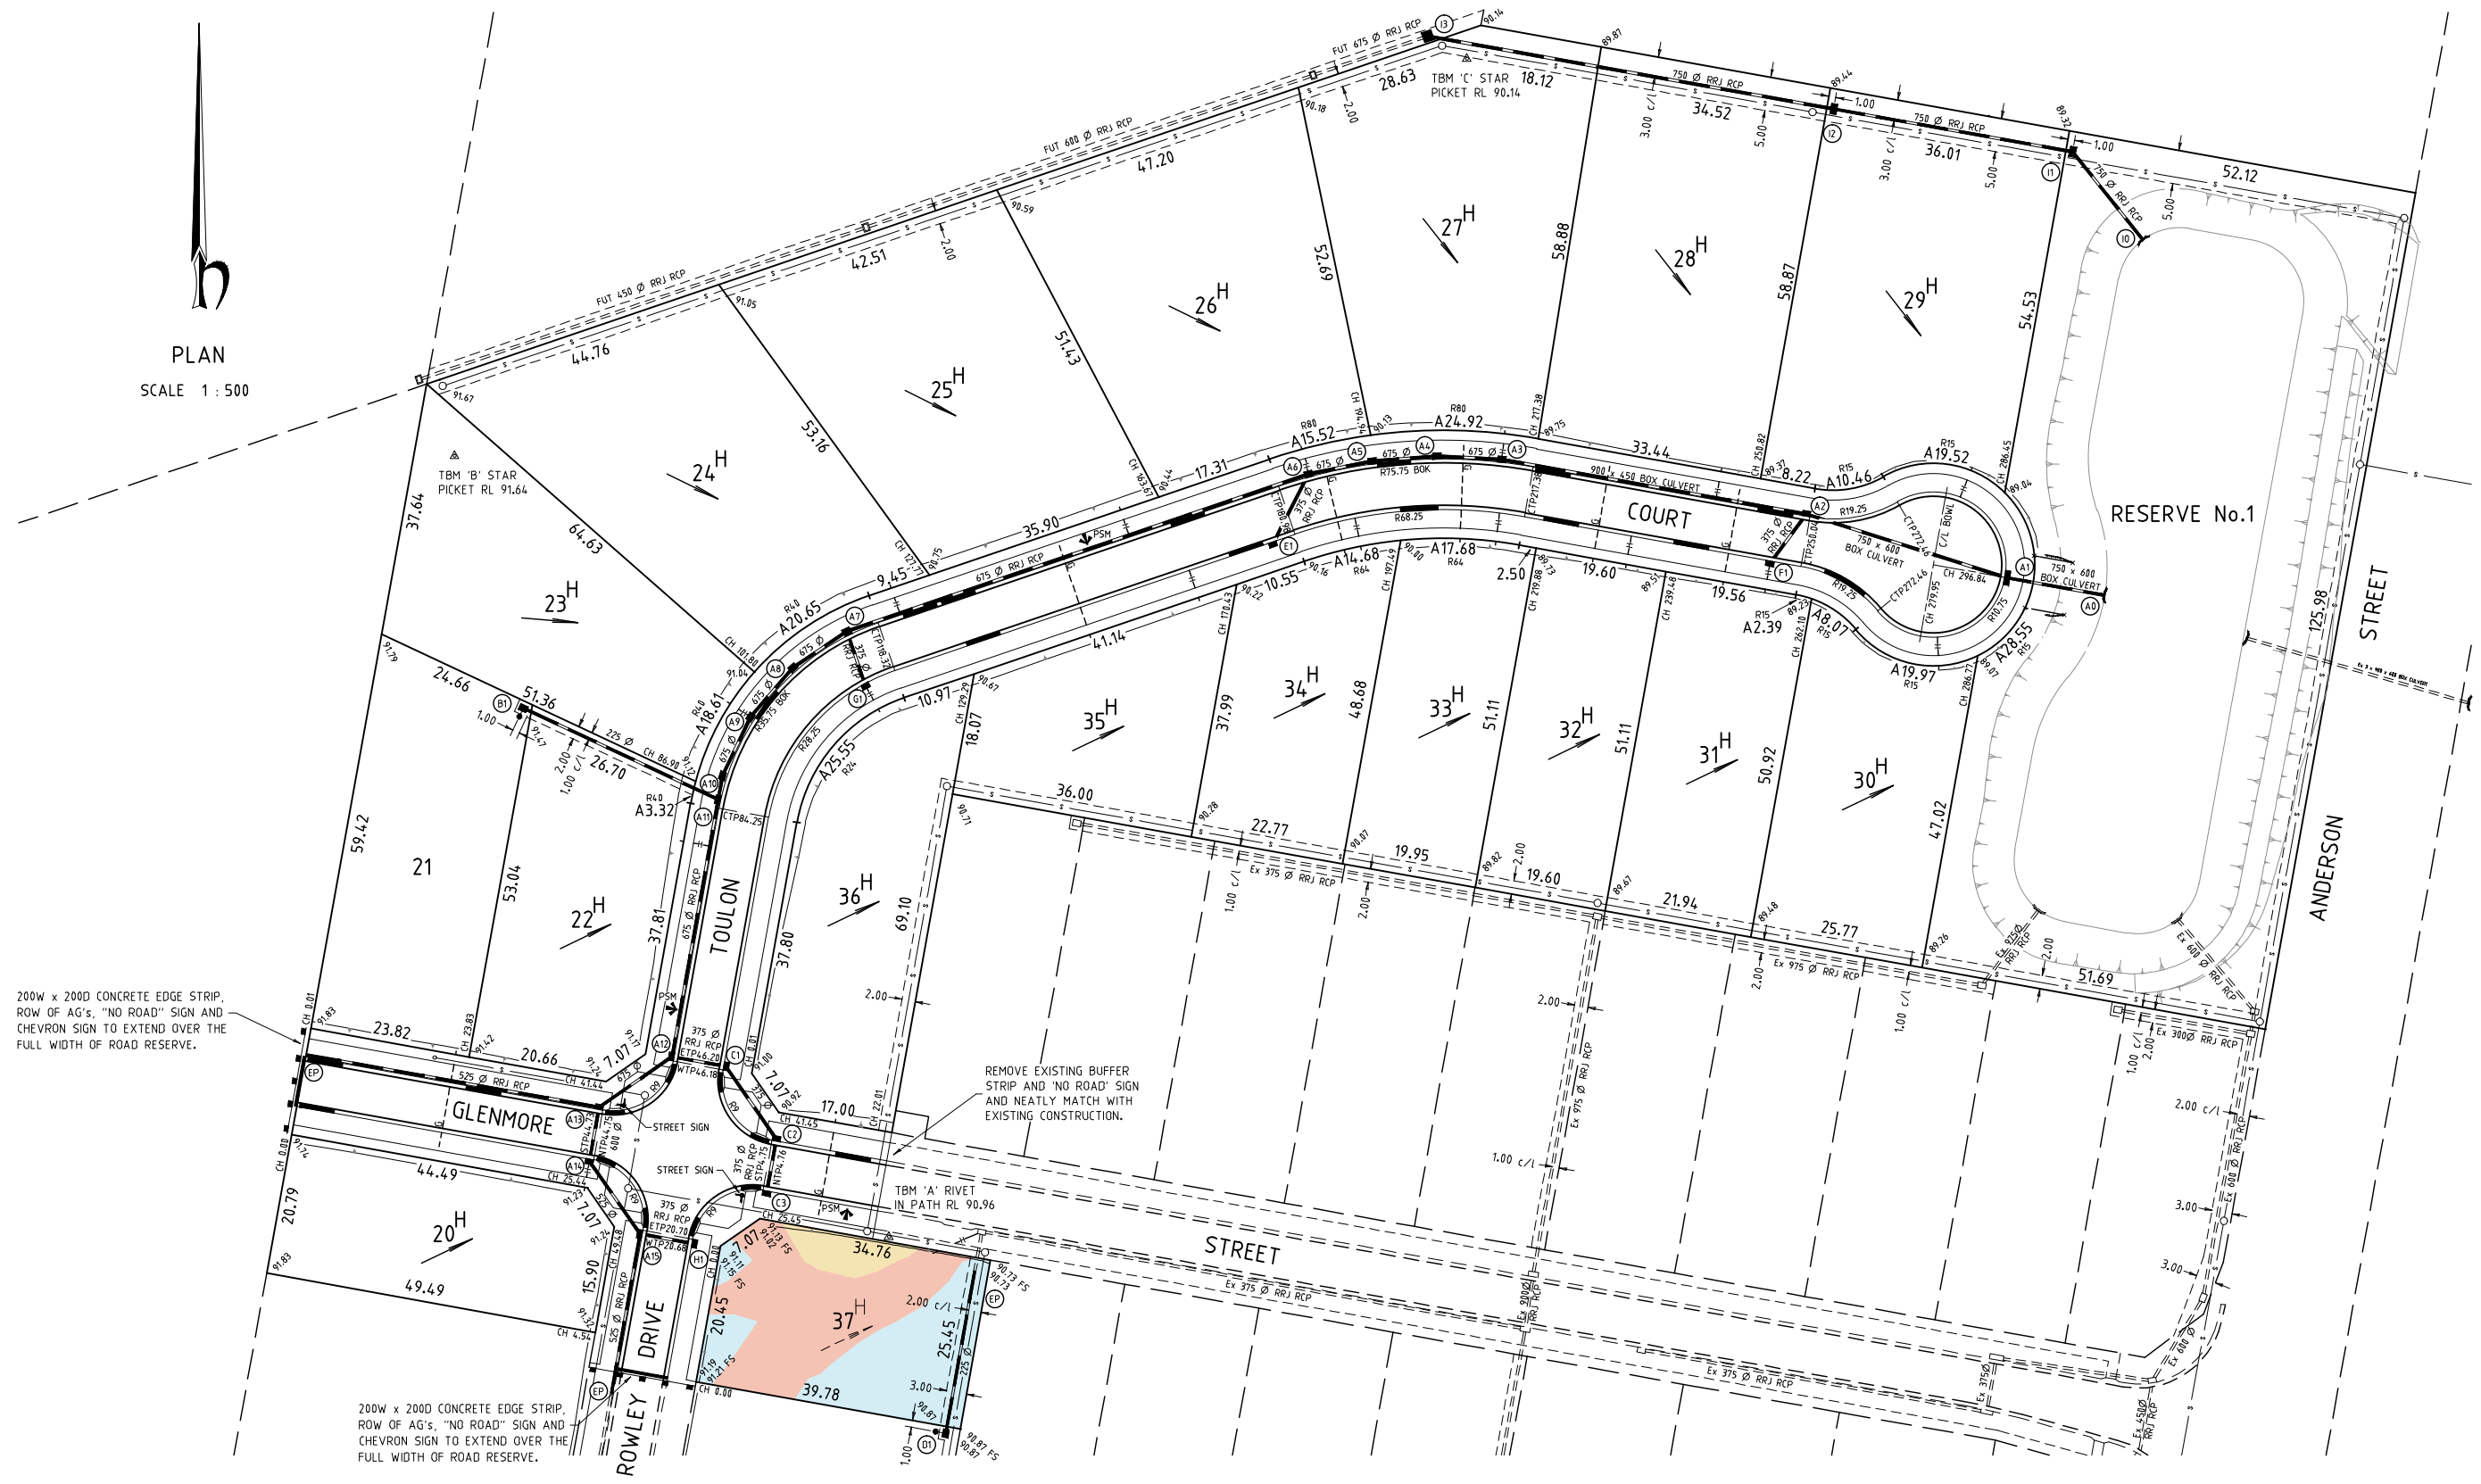

DEPTH OF FILL
CUT
NIL - 0.1
0.1 - 0.2
0.2 - 0.3

SERVICES LOCATION SCHEDULE					
STREET NAME	TELECOM	GAS	WATER	ELECTRICITY	KERB
GLENMORE STREET	1.90 N	2.10 S	2.70 S	2.50 N	4.25
TOULON COURT	1.90 E/S	2.10 W/N	2.70 W/N	2.50 E/S	4.25
ROWLEY DRIVE	1.90 E	2.10 W	2.70 W	2.50 E	4.25

SURVEY MARKS AND LOCATIONS

DESCRIPTION	EASTING	NORTHING	ELEVATION
TBM 'A' RIVET IN PATH	760861.63	5762417.33	RL 90.96
TBM 'B' STAR PICKET - LOT 23	760797.24	5762533.13	RL 91.64
TBM 'C' STAR PICKET - LOT 27	760947.33	5762592.04	RL 90.14

NOTE: FOR FILLING DETAILS REFER TO NOTE 22 (SHEET 1).

AMENDMENTS	18.01.17	VERSION C - AMENDED OFFSET FOR DRAINAGE	<b>Peter Berry &amp; Associates Pty. Ltd.</b> Civil Engineers 153 Yarra Street Geelong Victoria 3220 Telephone: 5223 2799	MUNICIPALITY	SURFCOAST SHIRE		
	03.05.16	VERSION B		DESIGNED	D.L.B.	REFERENCE	0829 E/2
	DATE DESCRIPTION			DRAWN	D.L.B.	SHEET 2 OF 10	
	1:500 0 5 10 20 30 METRES			CHECKED	SCALE AS SHOWN	DATUM	AHD